


RESIDENCE

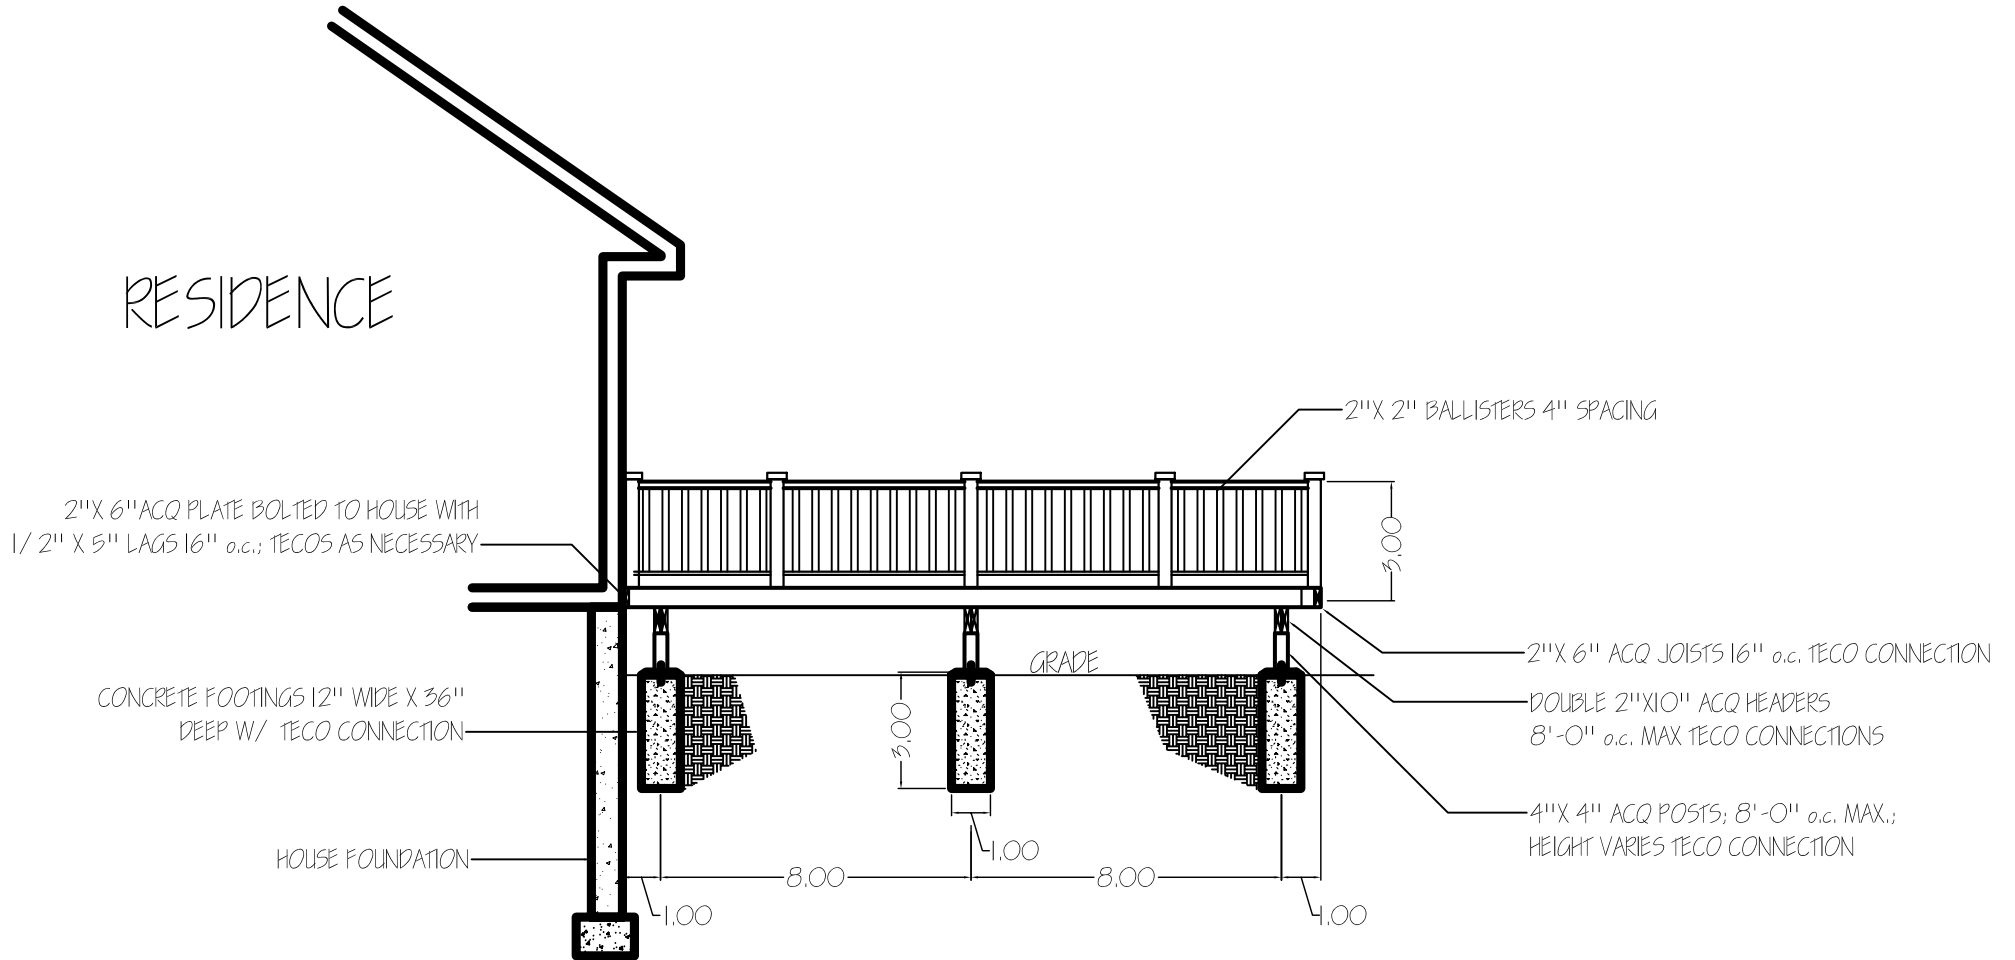

21 COLONIAL DECK DETAILS
Scale: NTS